


ONE OASIS DAVAO INVENTORY (BUILDING 6)

FACING AMENITIES

5th Floor	6501	6502	6503	6504	6505	6506	6507	6508	6509	6510	6511	6512	6514	6515	6516	6517	6518	6519	6520	6521	6522	6523	6524	6525	6526	6527	6528	6529	6530	6531	6532	6533	6534	6535	6536	6537
	3BR w/ Balcony	1BR w/ Balcony	1BR w/ Balcony	1BR w/ Balcony	1BR w/ Balcony	1BR w/ Balcony	1BR w/ Balcony	1BR w/ Balcony	2BR w/ Balcony	2BR w/ Balcony	1BR w/ Balcony	1BR w/ Balcony	1BR w/ Balcony	1BR w/ Balcony	1BR w/ Balcony	1BR w/ Balcony	3BR w/ Balcony	3BR w/ Balcony	1BR w/ Balcony	1BR w/ Balcony	1BR w/ Balcony	1BR w/ Balcony	1BR w/ Balcony	1BR w/ Balcony	1BR w/ Balcony	1BR w/ Balcony	1BR w/ Balcony	1BR w/ Balcony	1BR w/ Balcony	1BR w/ Balcony	1BR w/ Balcony	1BR w/ Balcony	1BR w/ Balcony	1BR w/ Balcony	1BR w/ Balcony	3BR w/ Balcony
4th Floor	6401	6402	6403	6404	6405	6406	6407	6408	6409	6410	6411	6412	6414	6415	6416	6417	6418	6419	6420	6421	6422	6423	6424	6425	6426	6427	6428	6429	6430	6431	6432	6433	6434	6435	6436	6437
	3BR w/ Balcony	1BR w/ Balcony	1BR w/ Balcony	1BR w/ Balcony	1BR w/ Balcony	1BR w/ Balcony	1BR w/ Balcony	1BR w/ Balcony	2BR w/ Balcony	2BR w/ Balcony	1BR w/ Balcony	1BR w/ Balcony	1BR w/ Balcony	1BR w/ Balcony	1BR w/ Balcony	1BR w/ Balcony	3BR w/ Balcony	3BR w/ Balcony	1BR w/ Balcony	1BR w/ Balcony	1BR w/ Balcony	1BR w/ Balcony	1BR w/ Balcony	1BR w/ Balcony	1BR w/ Balcony	1BR w/ Balcony	1BR w/ Balcony	1BR w/ Balcony	1BR w/ Balcony	1BR w/ Balcony	1BR w/ Balcony	1BR w/ Balcony	1BR w/ Balcony	1BR w/ Balcony	1BR w/ Balcony	3BR w/ Balcony
3rd Floor	6301	6302	6303	6304	6305	6306	6307	6308	6309	6310	6311	6312	6314	6315	6316	6317	6318	6319	6320	6321	6322	6323	6324	6325	6326	6327	6328	6329	6330	6331	6332	6333	6334	6335	6336	6337
	3BR w/ Balcony	1BR w/ Balcony	1BR w/ Balcony	1BR w/ Balcony	1BR w/ Balcony	1BR w/ Balcony	1BR w/ Balcony	1BR w/ Balcony	2BR w/ Balcony	2BR w/ Balcony	1BR w/ Balcony	1BR w/ Balcony	1BR w/ Balcony	1BR w/ Balcony	1BR w/ Balcony	1BR w/ Balcony	3BR w/ Balcony	3BR w/ Balcony	1BR w/ Balcony	1BR w/ Balcony	1BR w/ Balcony	1BR w/ Balcony	1BR w/ Balcony	1BR w/ Balcony	1BR w/ Balcony	1BR w/ Balcony	1BR w/ Balcony	1BR w/ Balcony	1BR w/ Balcony	1BR w/ Balcony	1BR w/ Balcony	1BR w/ Balcony	1BR w/ Balcony	1BR w/ Balcony	1BR w/ Balcony	3BR w/ Balcony
2nd Floor	6201	6202	6203	6204	6205	6206	6207	6208	6209	6210	6211	6212	6214	6215	6216	6217	6218	6219	6220	6221	6222	6223	6224	6225	6226	6227	6228	6229	6230	6231	6232	6233	6234	6235	6236	6237
	3BR w/ Balcony	1BR w/ Balcony	1BR w/ Balcony	1BR w/ Balcony	1BR w/ Balcony	1BR w/ Balcony	1BR w/ Balcony	1BR w/ Balcony	2BR w/ Balcony	2BR w/ Balcony	1BR w/ Balcony	1BR w/ Balcony	1BR w/ Balcony	1BR w/ Balcony	1BR w/ Balcony	1BR w/ Balcony	3BR w/ Balcony	3BR w/ Balcony	1BR w/ Balcony	1BR w/ Balcony	1BR w/ Balcony	1BR w/ Balcony	1BR w/ Balcony	1BR w/ Balcony	1BR w/ Balcony	1BR w/ Balcony	1BR w/ Balcony	1BR w/ Balcony	1BR w/ Balcony	1BR w/ Balcony	1BR w/ Balcony	1BR w/ Balcony	1BR w/ Balcony	1BR w/ Balcony	1BR w/ Balcony	3BR w/ Balcony
1st Floor	6101	6102	6103	6104	6105	6106	6107	6108	6109	6110								6111	6112	6113	6114	6115	6116	6117	6118	6119	6120	6121	6122	6123	6124	6125	6126	6127	6128	
	comm	comm	comm	comm	comm	comm	comm	comm	comm	comm								3BR w/ Balcony	1BR w/ Balcony	1BR w/ Balcony	1BR w/ Balcony	1BR w/ Balcony	1BR w/ Balcony	1BR w/ Balcony	1BR w/ Balcony	1BR w/ Balcony	1BR w/ Balcony	1BR w/ Balcony	1BR w/ Balcony	1BR w/ Balcony	1BR w/ Balcony	1BR w/ Balcony	1BR w/ Balcony	1BR w/ Balcony	3BR w/ Balcony	

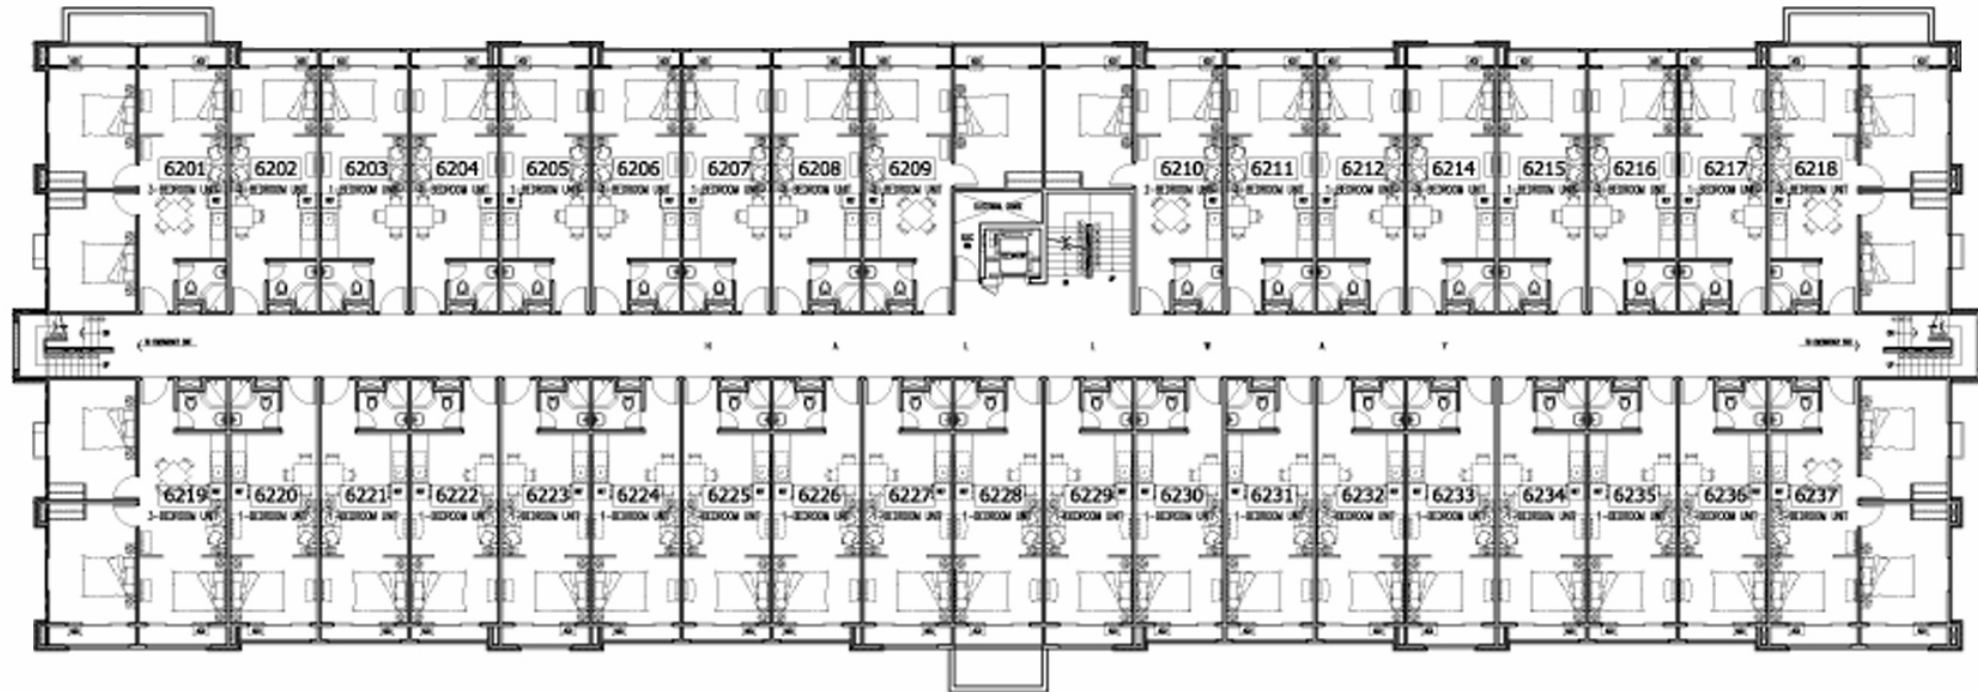


TYPICAL FLOOR PLAN

2nd to 5th floor

■ SOLD

■ OFS

ONE OASIS DAVAO INVENTORY (BUILDING 6)

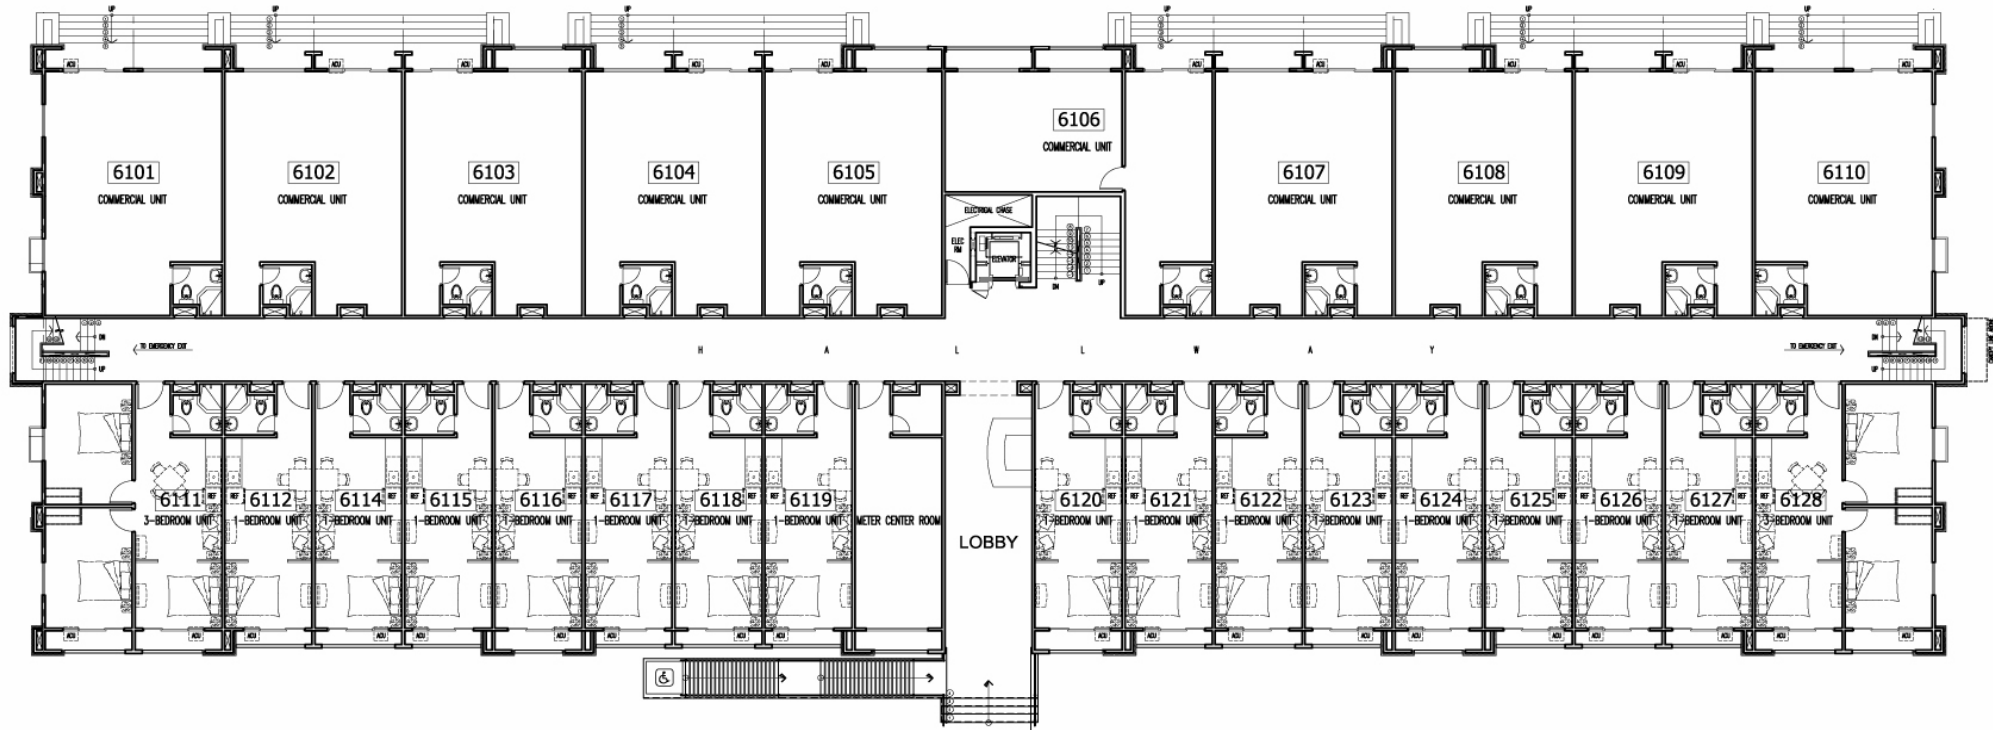


Ground Floor Plan

FACING AMENITIES

ONE OASIS DAVAO INVENTORY (BUILDING 5)

5th Floor	501	502	503	504	505	506	rev	507	508	509	510	511	512	514	515	516	517	518	519	520	521	522	523	524	525	
	2 BR w/ Balcony	Studio Type	1 BR w/ Balcony	2 BR w/ Balcony	2 BR w/o Balcony	2 BR w/o Balcony	2 BR w/o Balcony	2 BR w/o Balcony	2 BR w/o Balcony	2 BR w/o Balcony	2 BR w/o Balcony	2 BR w/o Balcony	2 BR w/o Balcony	2 BR w/o Balcony	1 BR w/ Balcony	Studio Type	2 BR w/ Balcony	2 BR w/o Balcony	2 BR w/o Balcony	2 BR w/o Balcony	2 BR w/o Balcony	2 BR w/o Balcony	2 BR w/o Balcony	2 BR w/o Balcony	2 BR w/o Balcony	2 BR w/o Balcony
4th Floor	401	402	403	404	405	406		407	408	409	410	411	412	414	415	416	417	418	419	420	421	422	423	424	425	
	2 BR w/ Balcony	Studio Type	1 BR w/ Balcony	2 BR w/ Balcony	2 BR w/o Balcony	2 BR w/o Balcony		2 BR w/o Balcony	2 BR w/o Balcony	2 BR w/o Balcony	2 BR w/o Balcony	2 BR w/o Balcony	2 BR w/o Balcony	2 BR w/ Balcony	1 BR w/ Balcony	Studio Type	2 BR w/ Balcony	2 BR w/o Balcony	2 BR w/o Balcony	2 BR w/o Balcony	2 BR w/o Balcony	2 BR w/o Balcony	2 BR w/o Balcony	2 BR w/o Balcony	2 BR w/o Balcony	2 BR w/o Balcony
3rd Floor																										
	301	302	303	304	305	306		307	308	309	310	311	M4 10/31	312	314	315	316	317	318	319	320	321	322	323	324	325
	2 BR w/ Balcony	Studio Type	1 BR w/ Balcony	2 BR w/ Balcony	2 BR w/o Balcony	2 BR w/o Balcony		2 BR w/o Balcony	2 BR w/o Balcony	2 BR w/o Balcony	2 BR w/o Balcony	2 BR w/o Balcony	2 BR w/o Balcony	2 BR w/ Balcony	1 BR w/ Balcony	Studio Type	2 BR w/ Balcony	2 BR w/o Balcony	2 BR w/o Balcony	2 BR w/o Balcony	2 BR w/o Balcony	2 BR w/o Balcony	2 BR w/o Balcony	2 BR w/o Balcony	2 BR w/o Balcony	2 BR w/o Balcony
2nd Floor																										
	201	202	203	204	205	206		207	208	209	210	211	212	214	215	216	217	218	219	220	221	222	223	224	225	
	2 BR w/ Balcony	Studio Type	1 BR w/ Balcony	2 BR w/ Balcony	2 BR w/o Balcony	2 BR w/o Balcony		2 BR w/o Balcony	2 BR w/o Balcony	2 BR w/o Balcony	2 BR w/o Balcony	2 BR w/o Balcony	2 BR w/o Balcony	2 BR w/ Balcony	1 BR w/ Balcony	Studio Type	2 BR w/ Balcony	2 BR w/o Balcony	2 BR w/o Balcony	2 BR w/o Balcony	2 BR w/o Balcony	2 BR w/o Balcony	2 BR w/o Balcony	2 BR w/o Balcony	2 BR w/o Balcony	2 BR w/o Balcony
1st Floor			m5																							
	101	102	103	104	105	106		107	108	109	110	111	112	114	115	116	117	118	119	120	121	122	123			
	Commercial	1 BR w/ Balcony	2 BR w/ Balcony	2 BR w/ GL	2 BR w/ GL	2 BR w/ GL		2 BR w/ GL	2 BR w/ GL	2 BR w/ GL	2 BR w/ GL	2 BR w/ GL	2 BR w/ Balcony	1 BR w/ Balcony	Commercial	Commercial	Commercial	Commercial	Commercial	Commercial	Commercial	Commercial	Commercial	Commercial		

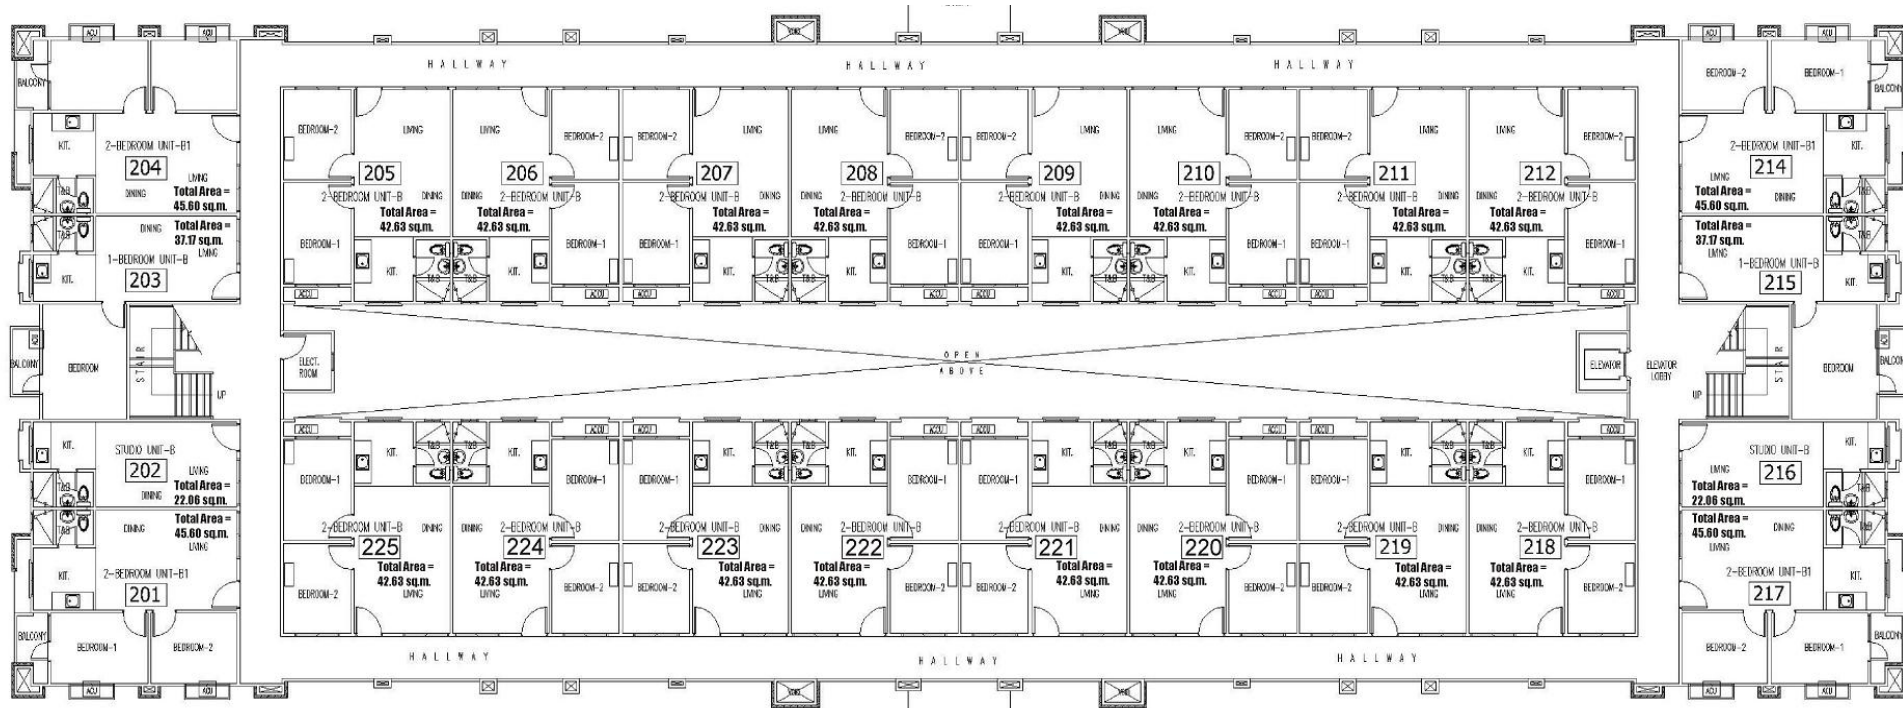


TYPICAL FLOOR PLAN (2<sup>nd</sup> to 5<sup>th</sup> Fir)

- SOLD
- HOLD
- CDR
- OFS



# ONE OASIS DAVAO INVENTORY (BUILDING 5)

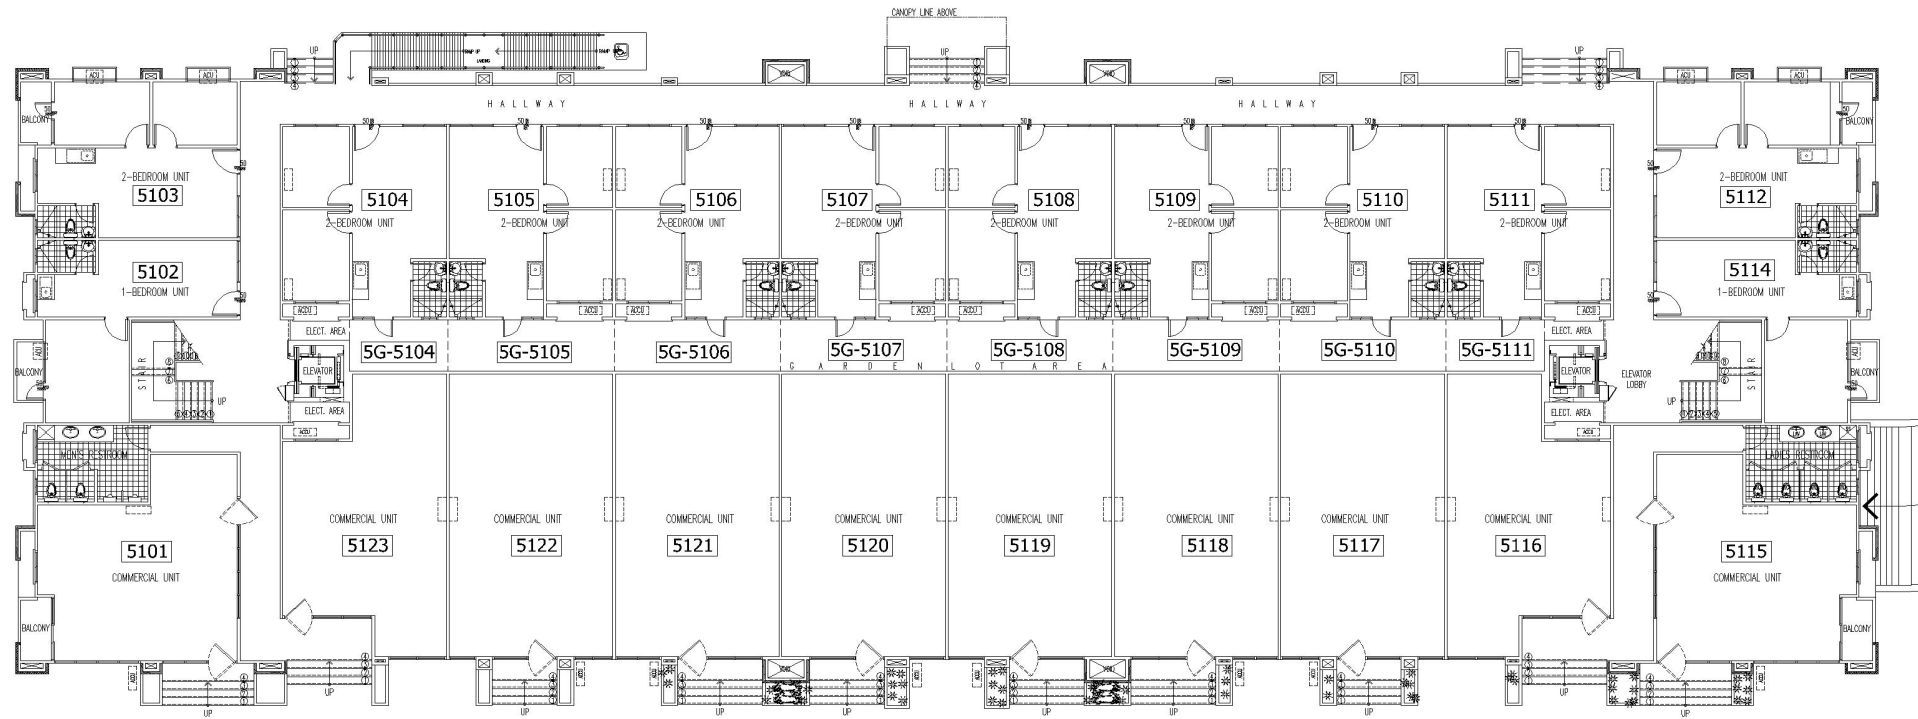


2 GROUND FLOOR PLAN  
A-02/A-02 SCALE 1:250M

# ONE OASIS DAVAO INVENTORY (BUILDING 4)

FACING AMENITIES

5th Floor	501	502	503	504	505	506	507	508	509	510	511	512	514	515	516	517	518	519	520	521	522	523	524	525	526	527	528	529	530	531	532	533	534	535	536	537	538	539	540	541	542	543
	1 BR w/ Bal																					1 BR w/ Bal																				
4th Floor	401	402	403	404	405	406	407	408	409	410	411	412	414	415	416	417	418	419	420	421	422	423	424	425	426	427	428	429	430	431	432	433	434	435	436	437	438	439	440	441	442	443
	1 BR w/ Bal																					1 BR w/ Bal																				
3rd Floor	301	302	303	304	305	306	307	308	309	310	311	312	314	315	316	317	318	319	320	321	322	323	324	325	326	327	328	329	330	331	332	333	334	335	336	337	338	339	340	341	342	343
	1 BR w/ Bal													m5		1 BR w/ Bal																										
2nd Floor	201	202	203	204	205	206	207	208	209	210	211	212	214	215	216	217	218	219	220	221	222	223	224	225	226	227	228	229	230	231	232	233	234	235	236	237	238	239	240	241	242	243
	1 BR w/ Bal																					1 BR w/ Bal																				
1st Floor	101	102	103	104	105	106	107	108	109	110	111	112	114	115	116	117	118	119	120	121	122	123	124	125	126	127	128	129	130	131	132	133	134	135	136	137	138	139	140	141	142	
	1 BR w/ GL										m1		m5		1 BR																											

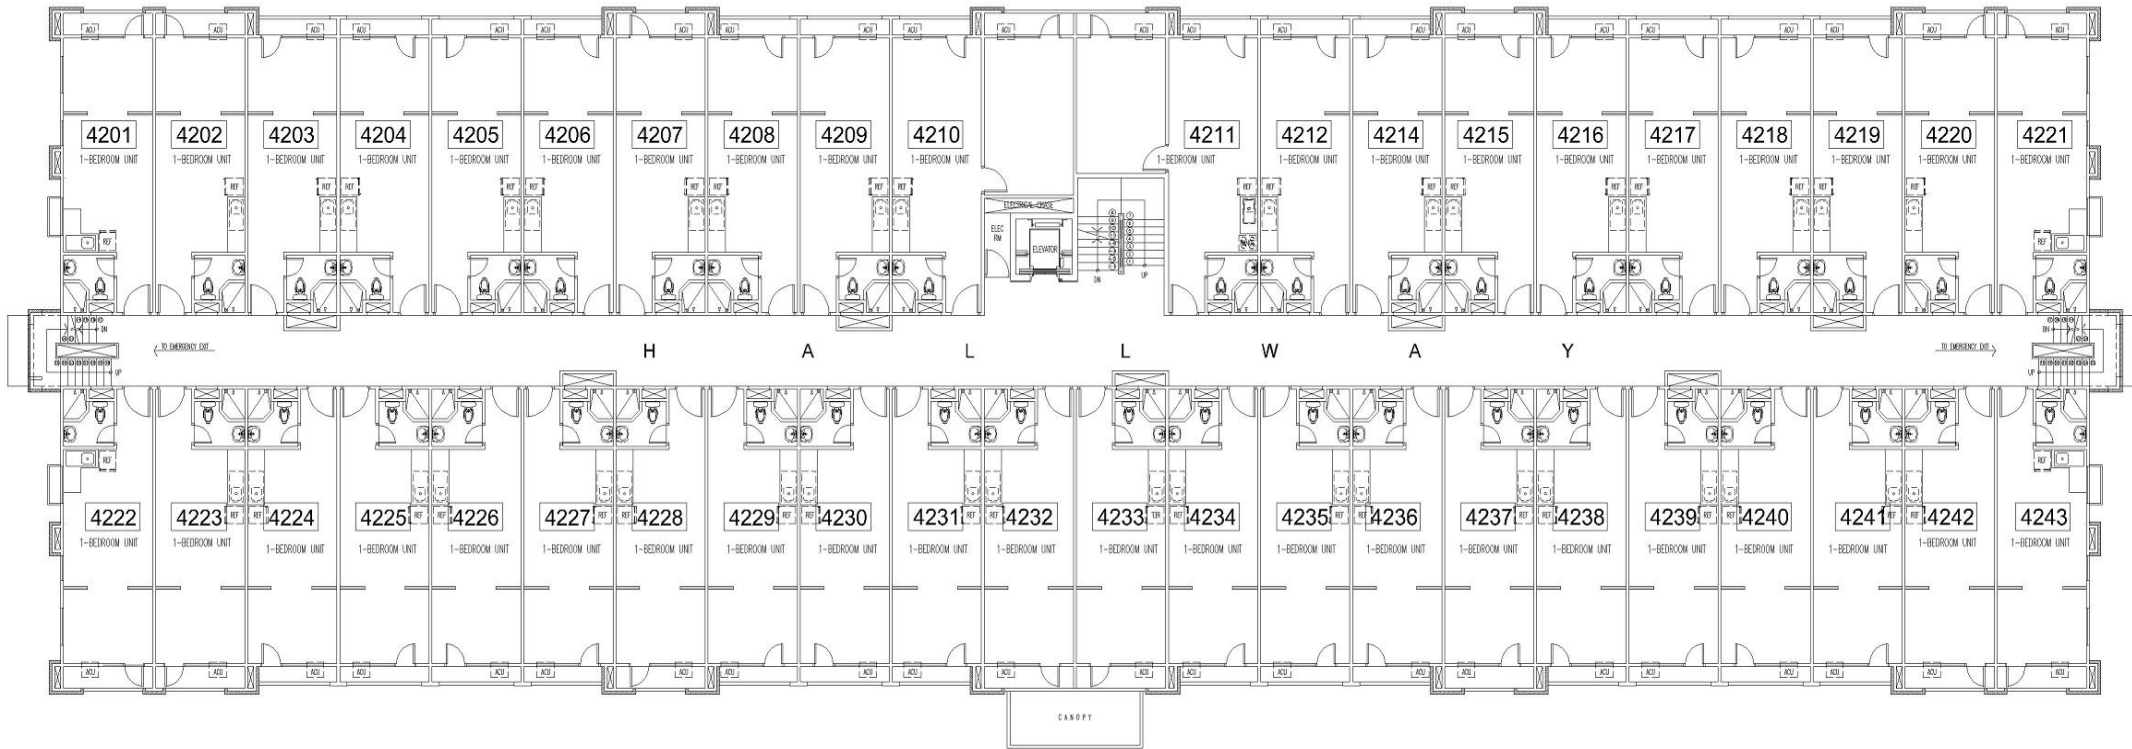

TYPICAL FLOOR PLAN

■ SOLD


■ OFS

FACING AMENITIES

ONE OASIS DAVAO INVENTORY (BUILDING 3) - Ready for Occupancy

FACING AMENITIES

5th Floor	501	502	503	504	505	506	507	508	509	510	511	512	514	515	516	517	518	519	520	521	522	523	524	525	526	527	
	2 BR w/ Balcony	Studio Type	1 BR w/ Balcony	2 BR w/ Balcony	2 BR w/o Balcony	2 BR w/o Balcony	2 BR w/o Balcony	2 BR w/o Balcony	2 BR w/o Balcony	2 BR w/o Balcony	2 BR w/o Balcony	2 BR w/o Balcony	2 BR w/o Balcony	2 BR w/o Balcony	1 BR w/ Balcony	Studio Type	2 BR w/ Balcony	2 BR w/o Balcony	2 BR w/o Balcony	2 BR w/o Balcony	2 BR w/o Balcony	2 BR w/o Balcony	2 BR w/o Balcony	2 BR w/o Balcony	2 BR w/o Balcony	2 BR w/o Balcony	
4th Floor	401	402	403	404	405	406	407	408	409	m4	410	411	412	414	415	416	417	418	419	420	421	422	423	424	425	426	427
	2 BR w/ Balcony	Studio Type	1 BR w/ Balcony	2 BR w/ Balcony	2 BR w/o Balcony	2 BR w/o Balcony	2 BR w/o Balcony	2 BR w/o Balcony	2 BR w/o Balcony	2 BR w/o Balcony	2 BR w/o Balcony	2 BR w/o Balcony	2 BR w/o Balcony	2 BR w/o Balcony	2 BR w/o Balcony	1 BR w/ Balcony	Studio Type	2 BR w/ Balcony	2 BR w/o Balcony	2 BR w/o Balcony	2 BR w/o Balcony	2 BR w/o Balcony	2 BR w/o Balcony	2 BR w/o Balcony	2 BR w/o Balcony	2 BR w/o Balcony	2 BR w/o Balcony
3rd Floor	301	302	303	304	305	306	307	308	309	310	311	312	314	315	316	317	318	319	320	321	322	323	324	325	326	327	
	2 BR w/ Balcony	Studio Type	1 BR w/ Balcony	2 BR w/ Balcony	2 BR w/o Balcony	2 BR w/o Balcony	2 BR w/o Balcony	2 BR w/o Balcony	2 BR w/o Balcony	2 BR w/o Balcony	2 BR w/o Balcony	2 BR w/o Balcony	2 BR w/o Balcony	2 BR w/o Balcony	1 BR w/ Balcony	Studio Type	2 BR w/ Balcony	2 BR w/o Balcony	2 BR w/o Balcony	2 BR w/o Balcony	2 BR w/o Balcony	2 BR w/o Balcony	2 BR w/o Balcony	2 BR w/o Balcony	2 BR w/o Balcony	2 BR w/o Balcony	
2nd Floor	201	202	203	204	205	206	207	208	m5	209	210	211	212	214	215	216	217	218	219	220	221	222	223	224	225	226	227
	2 BR w/ Balcony	Studio Type	1 BR w/ Balcony	2 BR w/ Balcony	2 BR w/o Balcony	2 BR w/o Balcony	2 BR w/o Balcony	2 BR w/o Balcony	2 BR w/o Balcony	2 BR w/o Balcony	2 BR w/o Balcony	2 BR w/o Balcony	2 BR w/o Balcony	2 BR w/o Balcony	2 BR w/o Balcony	1 BR w/ Balcony	Studio Type	2 BR w/ Balcony	2 BR w/o Balcony	2 BR w/o Balcony	2 BR w/o Balcony	2 BR w/o Balcony	2 BR w/o Balcony	2 BR w/o Balcony	2 BR w/o Balcony	2 BR w/o Balcony	2 BR w/o Balcony
1st Floor	101	102	103	104	105	106	107	108	109	110	111	112	114	115	116	117	118	119	120	121	122	123	124	125	126	127	
	2 BR w/ Balcony	Studio Type	1 BR w/ Balcony	2 BR w/ Balcony	2 BR w/ garden lot	2 BR w/ garden lot	2 BR w/ garden lot	2 BR w/ garden lot	2 BR w/ garden lot	2 BR w/ garden lot	2 BR w/ garden lot	2 BR w/ garden lot	2 BR	2 BR w/ Balcony	1 BR w/ Balcony	Studio Type	2 BR w/ Balcony	2 BR	2 BR w/ garden lot	2 BR w/ garden lot	2 BR w/ garden lot	2 BR w/ garden lot	2 BR w/ garden lot	2 BR w/ garden lot	2 BR w/ garden lot	2 BR w/ garden lot	

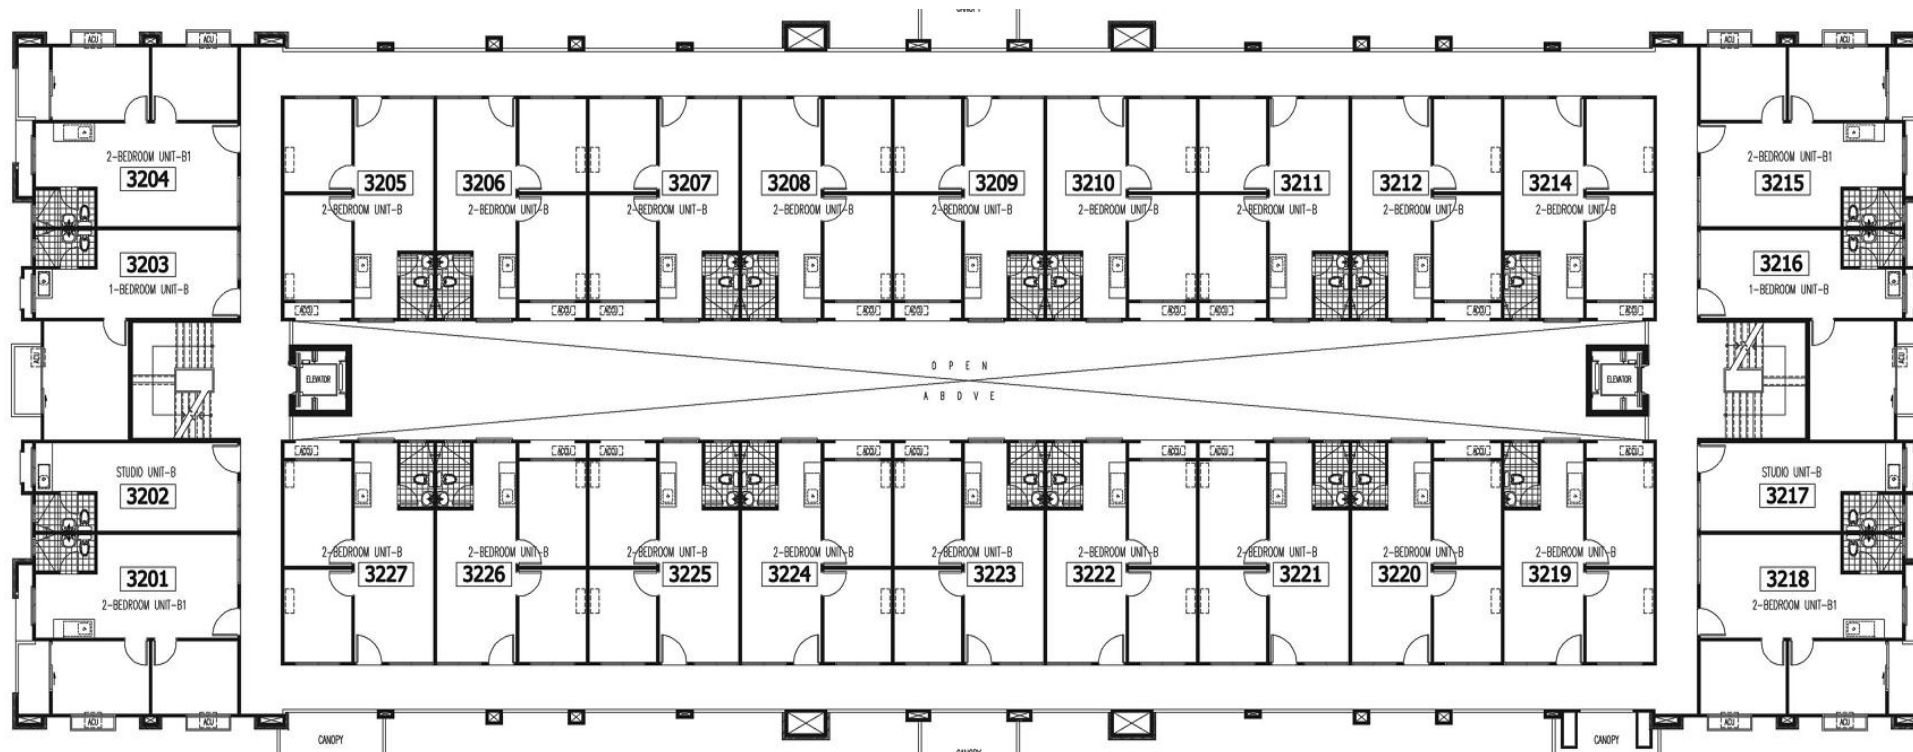


FACING AMENITIES

**ONE OASIS DAVAO INVENTORY (BUILDING 2) – Ready for Occupancy**

FACING AMENITIES

	501	502	503	504	505	506	507	508	509	510	511	512	514	515	516	517	518	519	520	521	522	523	524	525		
<b>5th Floor</b>	2 BR w/ Balcony	Studio Type	1 BR w/ Balcony	2 BR w/ Balcony	2 BR w/o Balcony	2 BR w/o Balcony	2 BR w/o Balcony	2 BR w/o Balcony	2 BR w/o Balcony	2 BR w/o Balcony	2 BR w/o Balcony	2 BR w/o Balcony	2 BR w/o Balcony	1 BR w/ Balcony	Studio Type	2 BR w/ Balcony	2 BR w/o Balcony	2 BR w/o Balcony	2 BR w/o Balcony	2 BR w/o Balcony	2 BR w/o Balcony	2 BR w/o Balcony	2 BR w/o Balcony	2 BR w/o Balcony		
<b>4th Floor</b>	401	402	403	404	405	406	407	408	409	410	411	412	414	415	416	417	418	419	420	421	422	423	424	425		
	2 BR w/ Balcony	Studio Type	1 BR w/ Balcony	2 BR w/ Balcony	2 BR w/o Balcony	2 BR w/o Balcony	2 BR w/o Balcony	2 BR w/o Balcony	2 BR w/o Balcony	2 BR w/o Balcony	2 BR w/o Balcony	2 BR w/o Balcony	2 BR w/o Balcony	1 BR w/ Balcony	Studio Type	2 BR w/ Balcony	2 BR w/o Balcony	2 BR w/o Balcony	2 BR w/o Balcony	2 BR w/o Balcony	2 BR w/o Balcony	2 BR w/o Balcony	2 BR w/o Balcony	2 BR w/o Balcony		
<b>3rd Floor</b>	301	302	303	304	305	306	307	308	309	310	311	312	314	315	316	317	318	319	320	321	322	323	324	325		
	2 BR w/ Balcony	Studio Type	1 BR w/ Balcony	2 BR w/ Balcony	2 BR w/o Balcony	2 BR w/o Balcony	2 BR w/o Balcony	2 BR w/o Balcony	2 BR w/o Balcony	2 BR w/o Balcony	2 BR w/o Balcony	2 BR w/o Balcony	2 BR w/o Balcony	1 BR w/ Balcony	Studio Type	2 BR w/ Balcony	2 BR w/o Balcony	2 BR w/o Balcony	2 BR w/o Balcony	2 BR w/o Balcony	2 BR w/o Balcony	2 BR w/o Balcony	2 BR w/o Balcony	2 BR w/o Balcony		
<b>2nd Floor</b>	201	202	203	204	205	206	207	208	209	210	211	212	214	215	216	217	218	219	220	221	222	223	224	225		
	2 BR w/ Balcony	Studio Type	1 BR w/ Balcony	2 BR w/ Balcony	2 BR w/o Balcony	2 BR w/o Balcony	2 BR w/o Balcony	2 BR w/o Balcony	2 BR w/o Balcony	2 BR w/o Balcony	2 BR w/o Balcony	2 BR w/o Balcony	2 BR w/o Balcony	1 BR w/ Balcony	Studio Type	2 BR w/ Balcony	2 BR w/o Balcony	2 BR w/o Balcony	2 BR w/o Balcony	2 BR w/o Balcony	2 BR w/o Balcony	2 BR w/o Balcony	2 BR w/o Balcony	2 BR w/o Balcony		
<b>1st Floor</b>	101	102	103	104	105	106	107	108	m5	109	110	111	112	114	115	rev	116	117	118	119	120	121	122	123	124	125
	2 BR w/ Balcony	Studio Type	1 BR w/ Balcony	2 BR w/ Balcony	2 BR	2 BR	2 BR w/ GL	2 BR w/ GL	2 BR w/ GL	2 BR w/ GL	2 BR w/ GL	2 BR w/ GL	2 BR w/ GL	2 BR w/ Balcony	1 BR w/ Balcony	Studio Type	2 BR w/ Balcony	2 BR w/ GL	2 BR w/ GL	2 BR w/ GL	2 BR w/ GL	2 BR w/ GL	2 BR w/ GL	2 BR	2 BR	

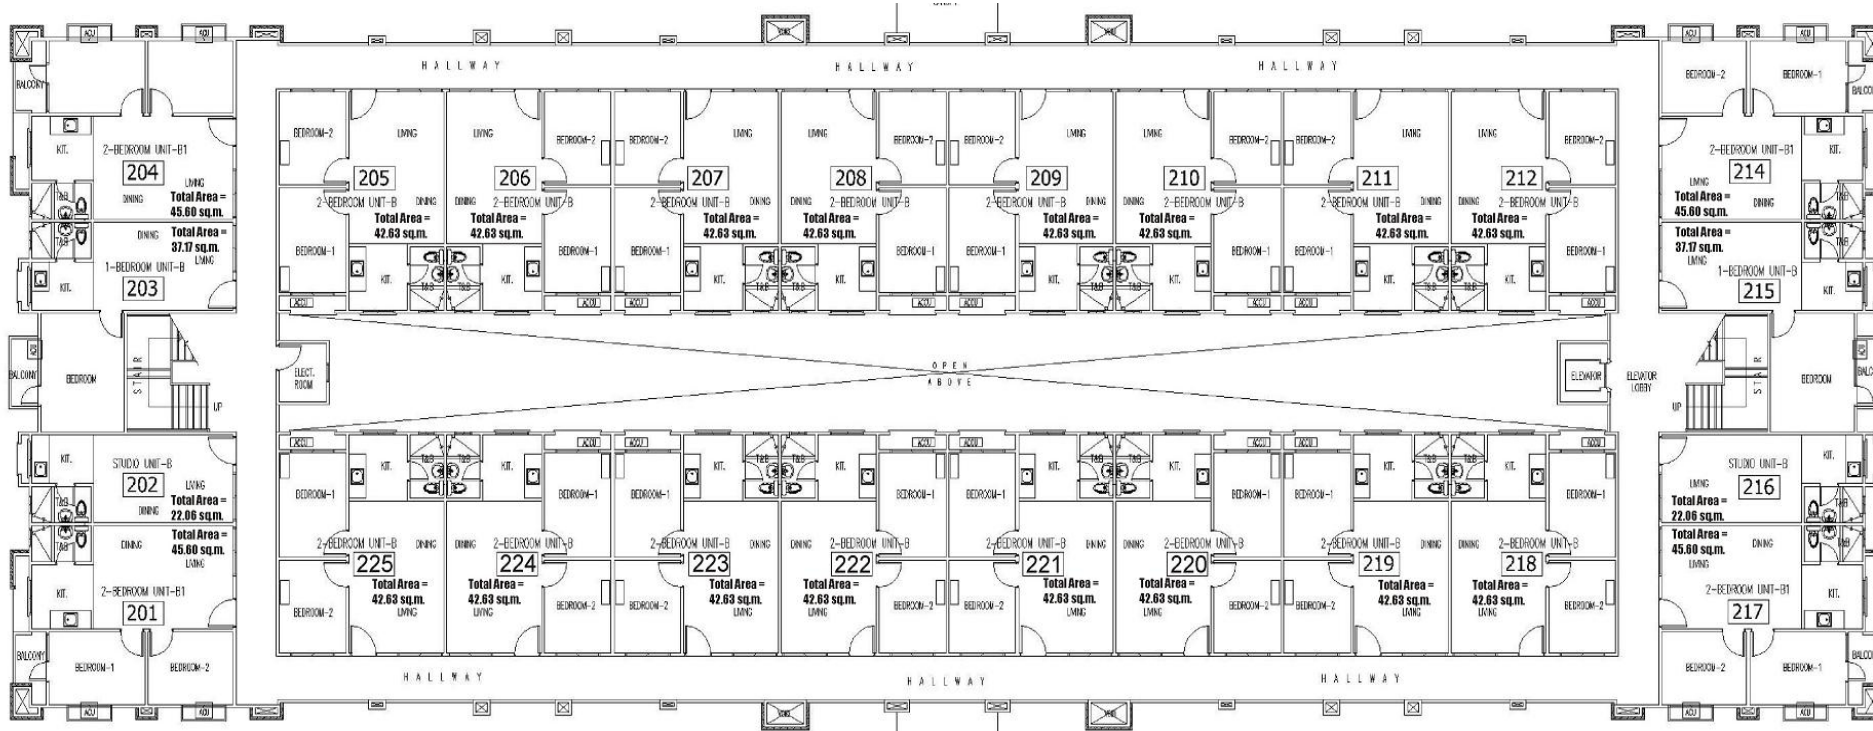

TYPICAL FLOOR PLAN

■ SOLD

■ OFS




# ONE OASIS DAVAO INVENTORY (BUILDING 1) - Ready for Occupancy

FACING AMENITIES

FACING AMENITIES

Floor	501	502	503	504	505	506	507	508	509	510	511	512	514	515	516	517	518	519	520	521	522	523	524	525
5th Floor	2 BR w/ Balcony	Studio Type	1 BR w/ Balcony	2 BR w/ Balcony	2 BR w/o Balcony	2 BR w/o Balcony	2 BR w/o Balcony	2 BR w/o Balcony	2 BR w/o Balcony	2 BR w/o Balcony	2 BR w/o Balcony	2 BR w/o Balcony	2 BR w/ Balcony	1 BR w/ Balcony	Studio Type	2 BR w/ Balcony	2 BR w/o Balcony	2 BR w/o Balcony	2 BR w/o Balcony	2 BR w/o Balcony	2 BR w/o Balcony	2 BR w/o Balcony	2 BR w/o Balcony	2 BR w/o Balcony
4th Floor	2 BR w/ Balcony	Studio Type	1 BR w/ Balcony	2 BR w/ Balcony	2 BR w/o Balcony	2 BR w/o Balcony	2 BR w/o Balcony	2 BR w/o Balcony	2 BR w/o Balcony	2 BR w/o Balcony	2 BR w/o Balcony	2 BR w/o Balcony	2 BR w/ Balcony	1 BR w/ Balcony	Studio Type	2 BR w/ Balcony	2 BR w/o Balcony	2 BR w/o Balcony	2 BR w/o Balcony	2 BR w/o Balcony	2 BR w/o Balcony	2 BR w/o Balcony	2 BR w/o Balcony	2 BR w/o Balcony
3rd Floor	2 BR w/ Balcony	Studio Type	1 BR w/ Balcony	2 BR w/ Balcony	2 BR w/o Balcony	2 BR w/o Balcony	2 BR w/o Balcony	2 BR w/o Balcony	2 BR w/o Balcony	2 BR w/o Balcony	2 BR w/o Balcony	2 BR w/o Balcony	2 BR w/ Balcony	1 BR w/ Balcony	Studio Type	2 BR w/ Balcony	2 BR w/o Balcony	2 BR w/o Balcony	2 BR w/o Balcony	2 BR w/o Balcony	2 BR w/o Balcony	2 BR w/o Balcony	2 BR w/o Balcony	2 BR w/o Balcony
2nd Floor	2 BR w/ Balcony	Studio Type	1 BR w/ Balcony	2 BR w/ Balcony	2 BR w/o Balcony	2 BR w/o Balcony	2 BR w/o Balcony	2 BR w/o Balcony	2 BR w/o Balcony	2 BR w/o Balcony	2 BR w/o Balcony	2 BR w/o Balcony	2 BR w/ Balcony	1 BR w/ Balcony	Studio Type	2 BR w/ Balcony	2 BR w/o Balcony	2 BR w/o Balcony	2 BR w/o Balcony	2 BR w/o Balcony	2 BR w/o Balcony	2 BR w/o Balcony	2 BR w/o Balcony	2 BR w/o Balcony
1st Floor	2 BR w/ Balcony	Studio Type	1 BR w/ Balcony	2 BR w/ Balcony	2 BR w/ GL	2 BR w/ GL	2 BR w/ GL	2 BR w/ GL	2 BR w/ GL	2 BR w/ GL	2 BR	2 BR	2 BR w/ Balcony	1 BR w/ Balcony	Studio Type	2 BR w/ Balcony	2 BR	2 BR	2 BR w/ GL	2 BR w/ GL	2 BR w/ GL	M	M	M

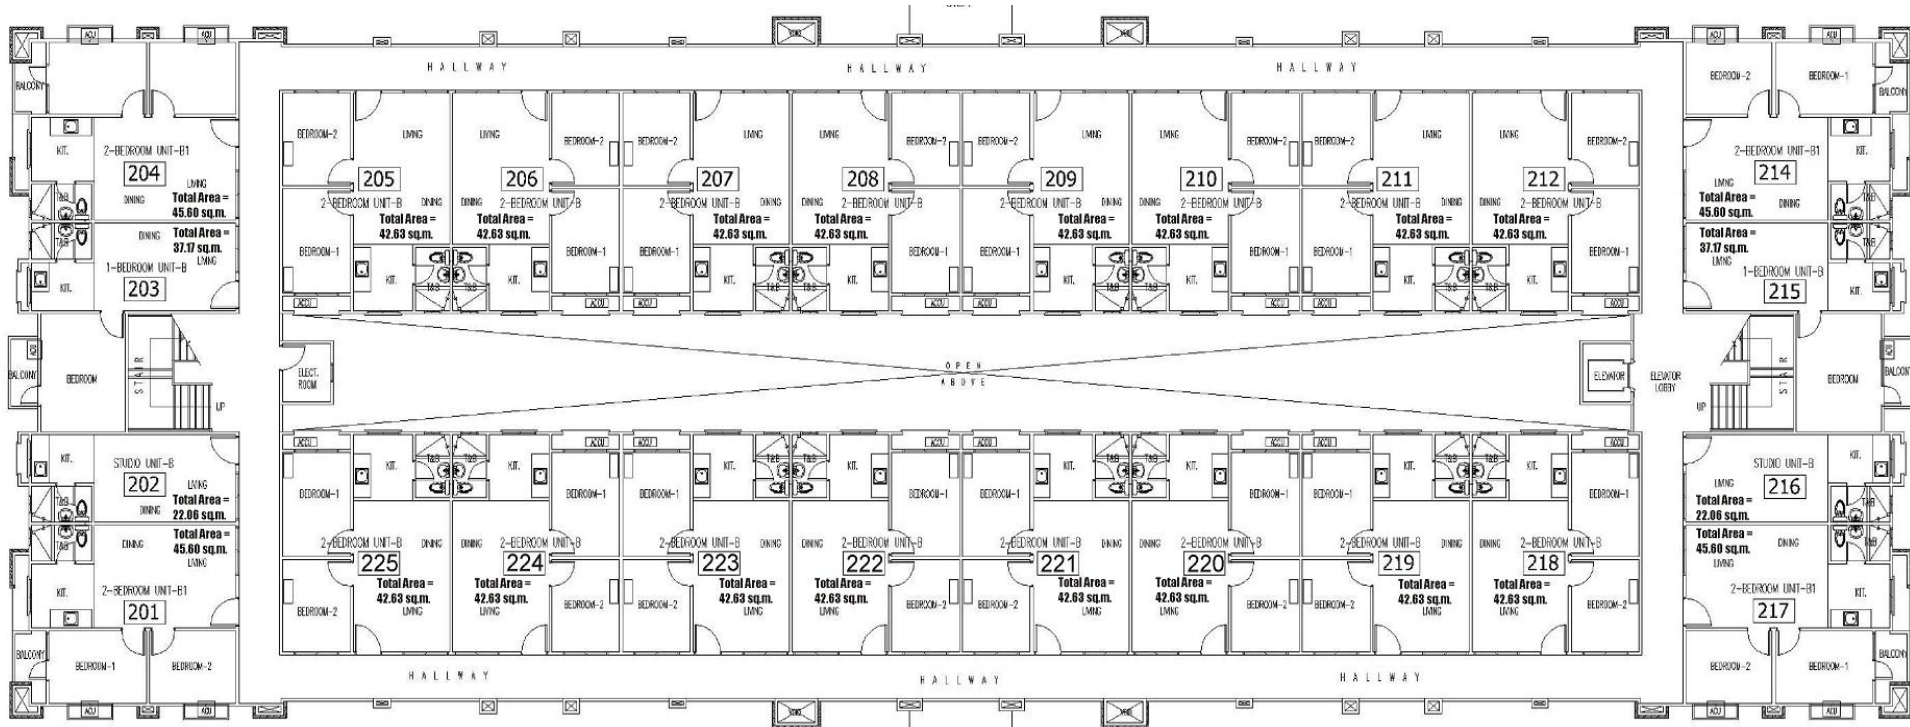

SOLD

OFFERS

TYPICAL FLOOR PLAN